


STATE OF ILLINOIS
DEPARTMENT OF TRANSPORTATION

ROUTE NO.	SECTION	COUNTY	SHEET NO.	SHEET
		Rock Island	6	4
FED. ROAD DIST. NO. 7	ILLINOIS	FED. AID PROJECT		


SHEET NO. 2
4 SHEETS
64803

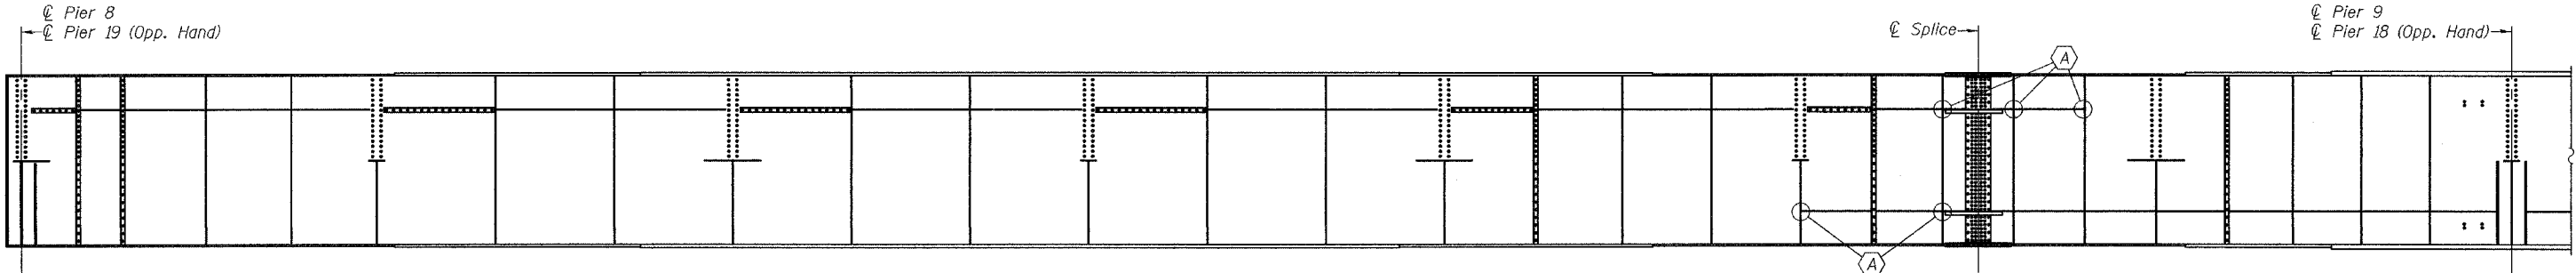

NORTH GIRDER

(Looking North)


(South Girder Opp. Hand)

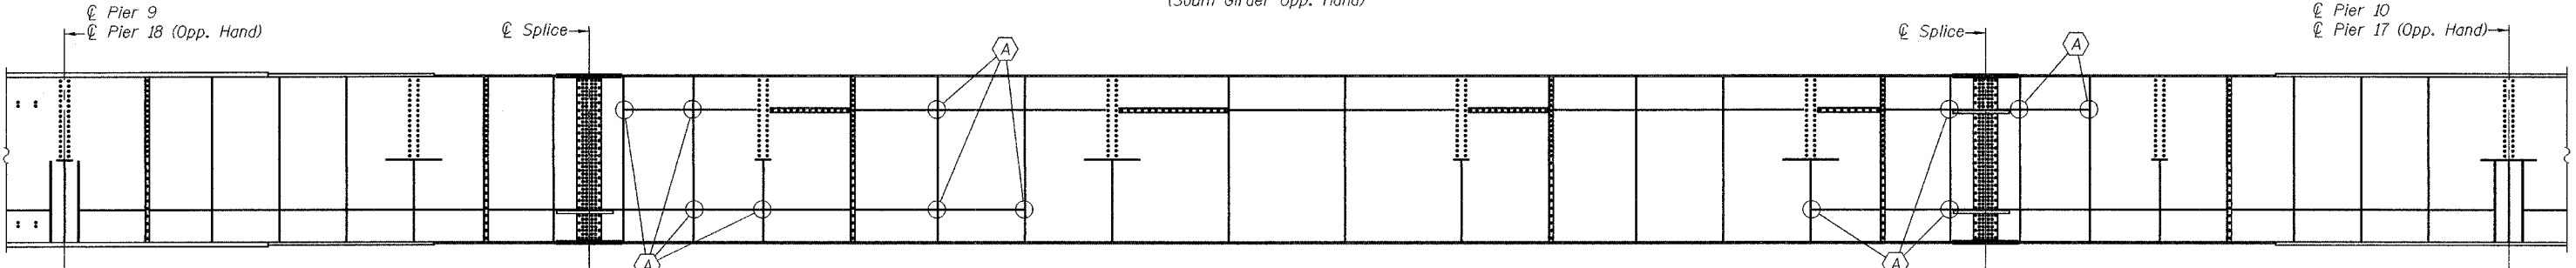

NORTH GIRDER

(Looking North)


(South Girder Opp. Hand)

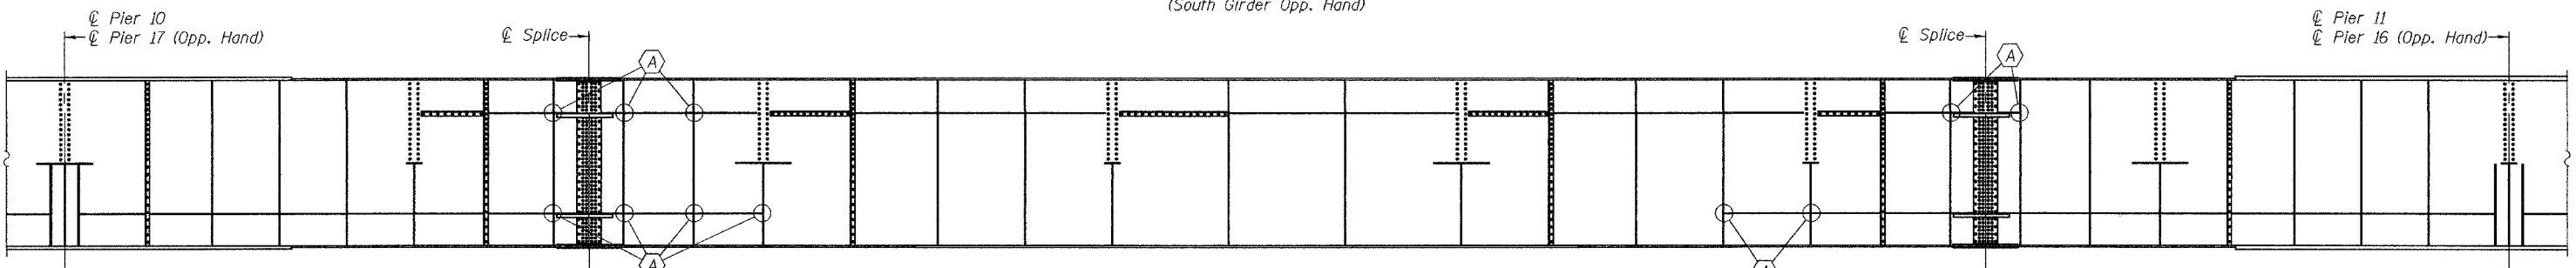

NORTH GIRDER

(Looking North)

(South Girder Opp. Hand)

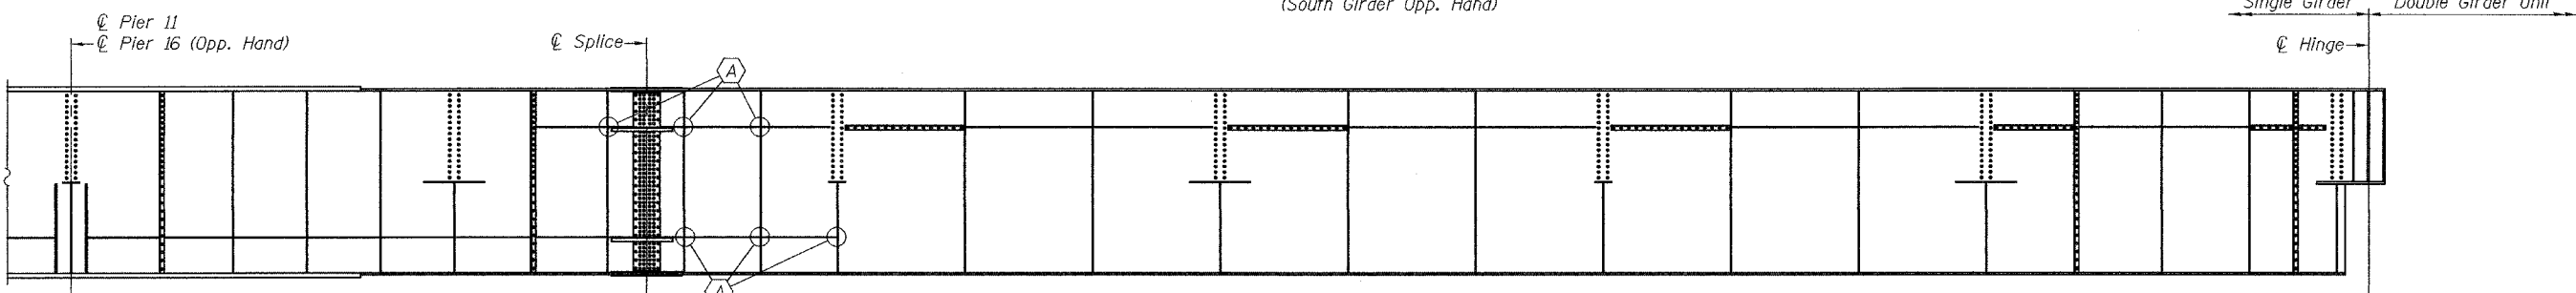

NORTH GIRDER

(Looking North)

(South Girder Opp. Hand)

DESIGNED	A.T.H.
CHECKED	J.S.B.
DRAWN	Drew Christopher
CHECKED	A.T.H. J.S.B.

August 26, 2004
EXAMINED *John A. Morris*
ENGINEER OF STRUCTURAL SERVICES
PASSED *Ralph E. Anderson*
ENGINEER OF BRIDGES AND STRUCTURES

A Stiffener Intersection Modification
See Details on Sheet 4 of 4.

GIRDER ELEVATION
F.A.I. RT. 80
ROCK ISLAND COUNTY
SN.081-0011